



Plan

*! Remember to sketch on door opening if applicable*

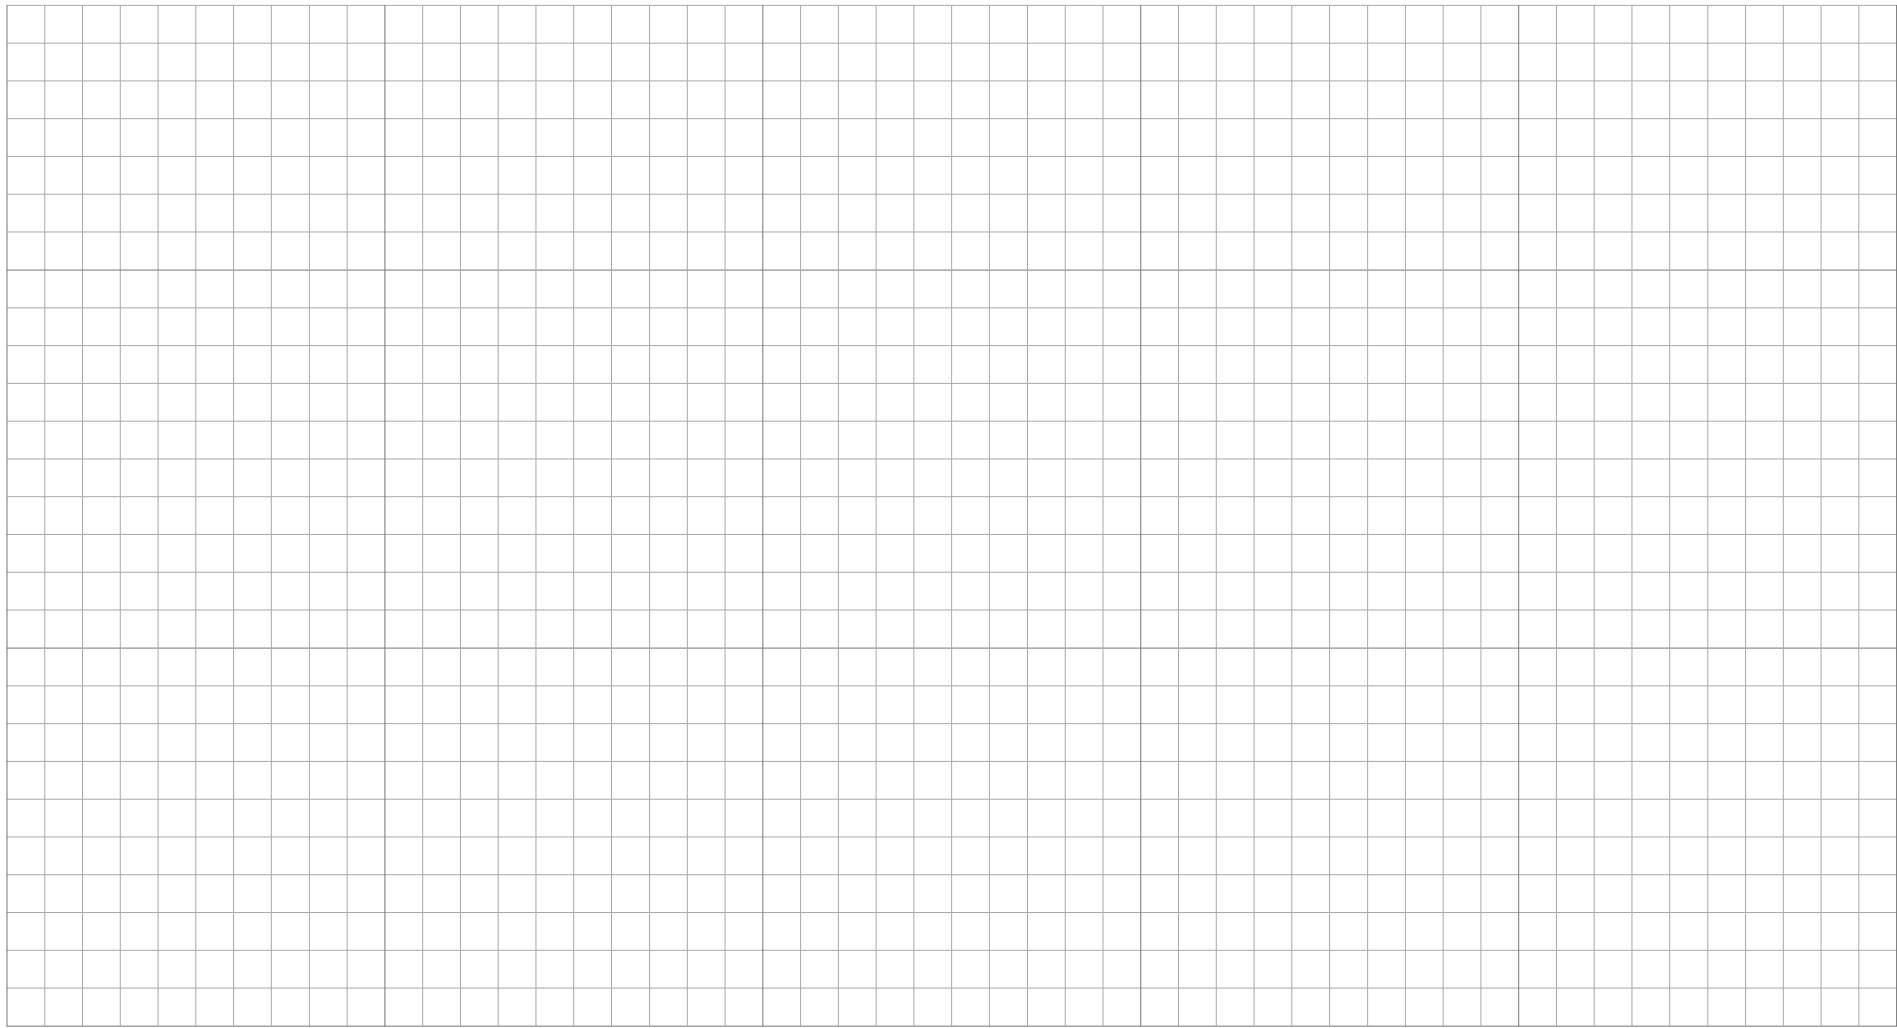


Elevation


Scale 1:20 (5mm = 100mm)

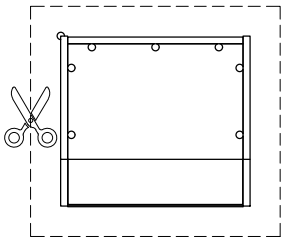


Plan

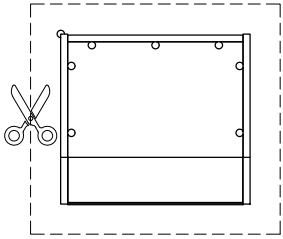


Plan

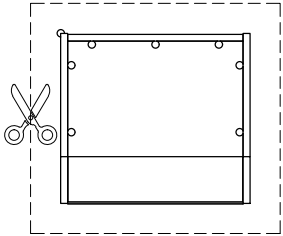


Plan

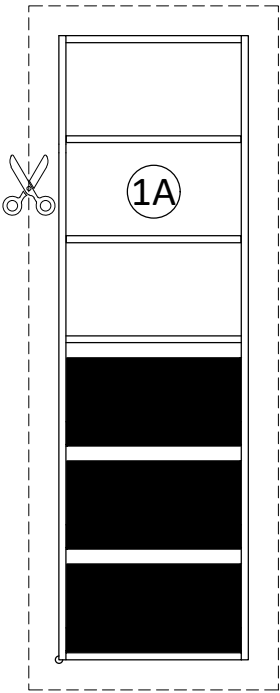


Wall Mounted  
500 (w) x 450 (d)  
x 1650 (h)

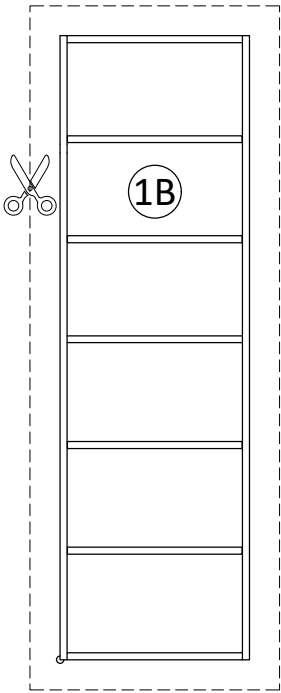


Wall Mounted  
500 (w) x 450 (d)  
x 1650 (h)

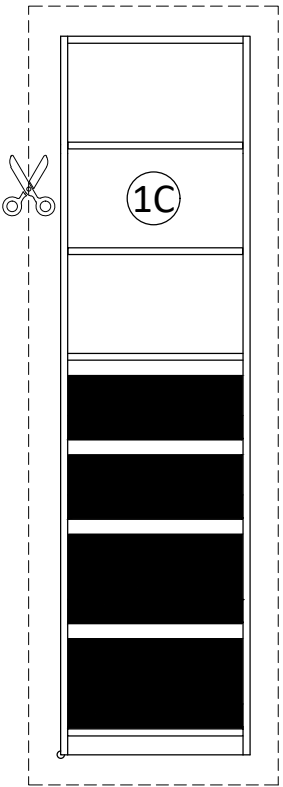

Floor Mounted  
500 (w) x 450 (d)  
x 1900 (h)

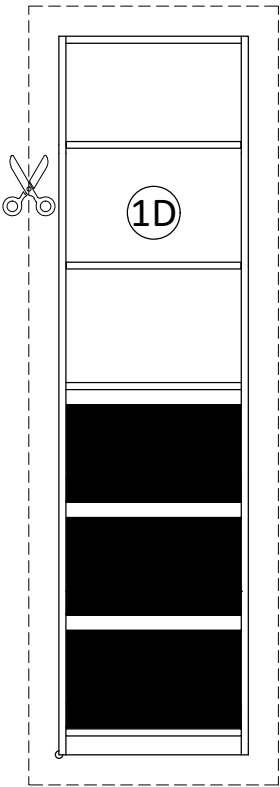

Floor Mounted  
500 (w) x 450 (d)  
x 1900 (h)

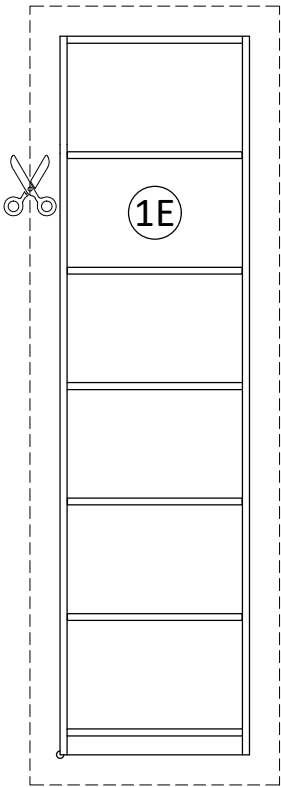

Floor Mounted  
500 (w) x 450 (d)  
x 1900 (h)



**Central  
Cabinets**

53 Boundary Road, ALEXANDRA | 03 427 2975

PROJECT

Standard Wardrobes  
Wardrobe Planner

JOB #

SHEET

A101 3/3

REV.